



NOTE: SHOWN IN GREYWATER IRRIGATION MODE

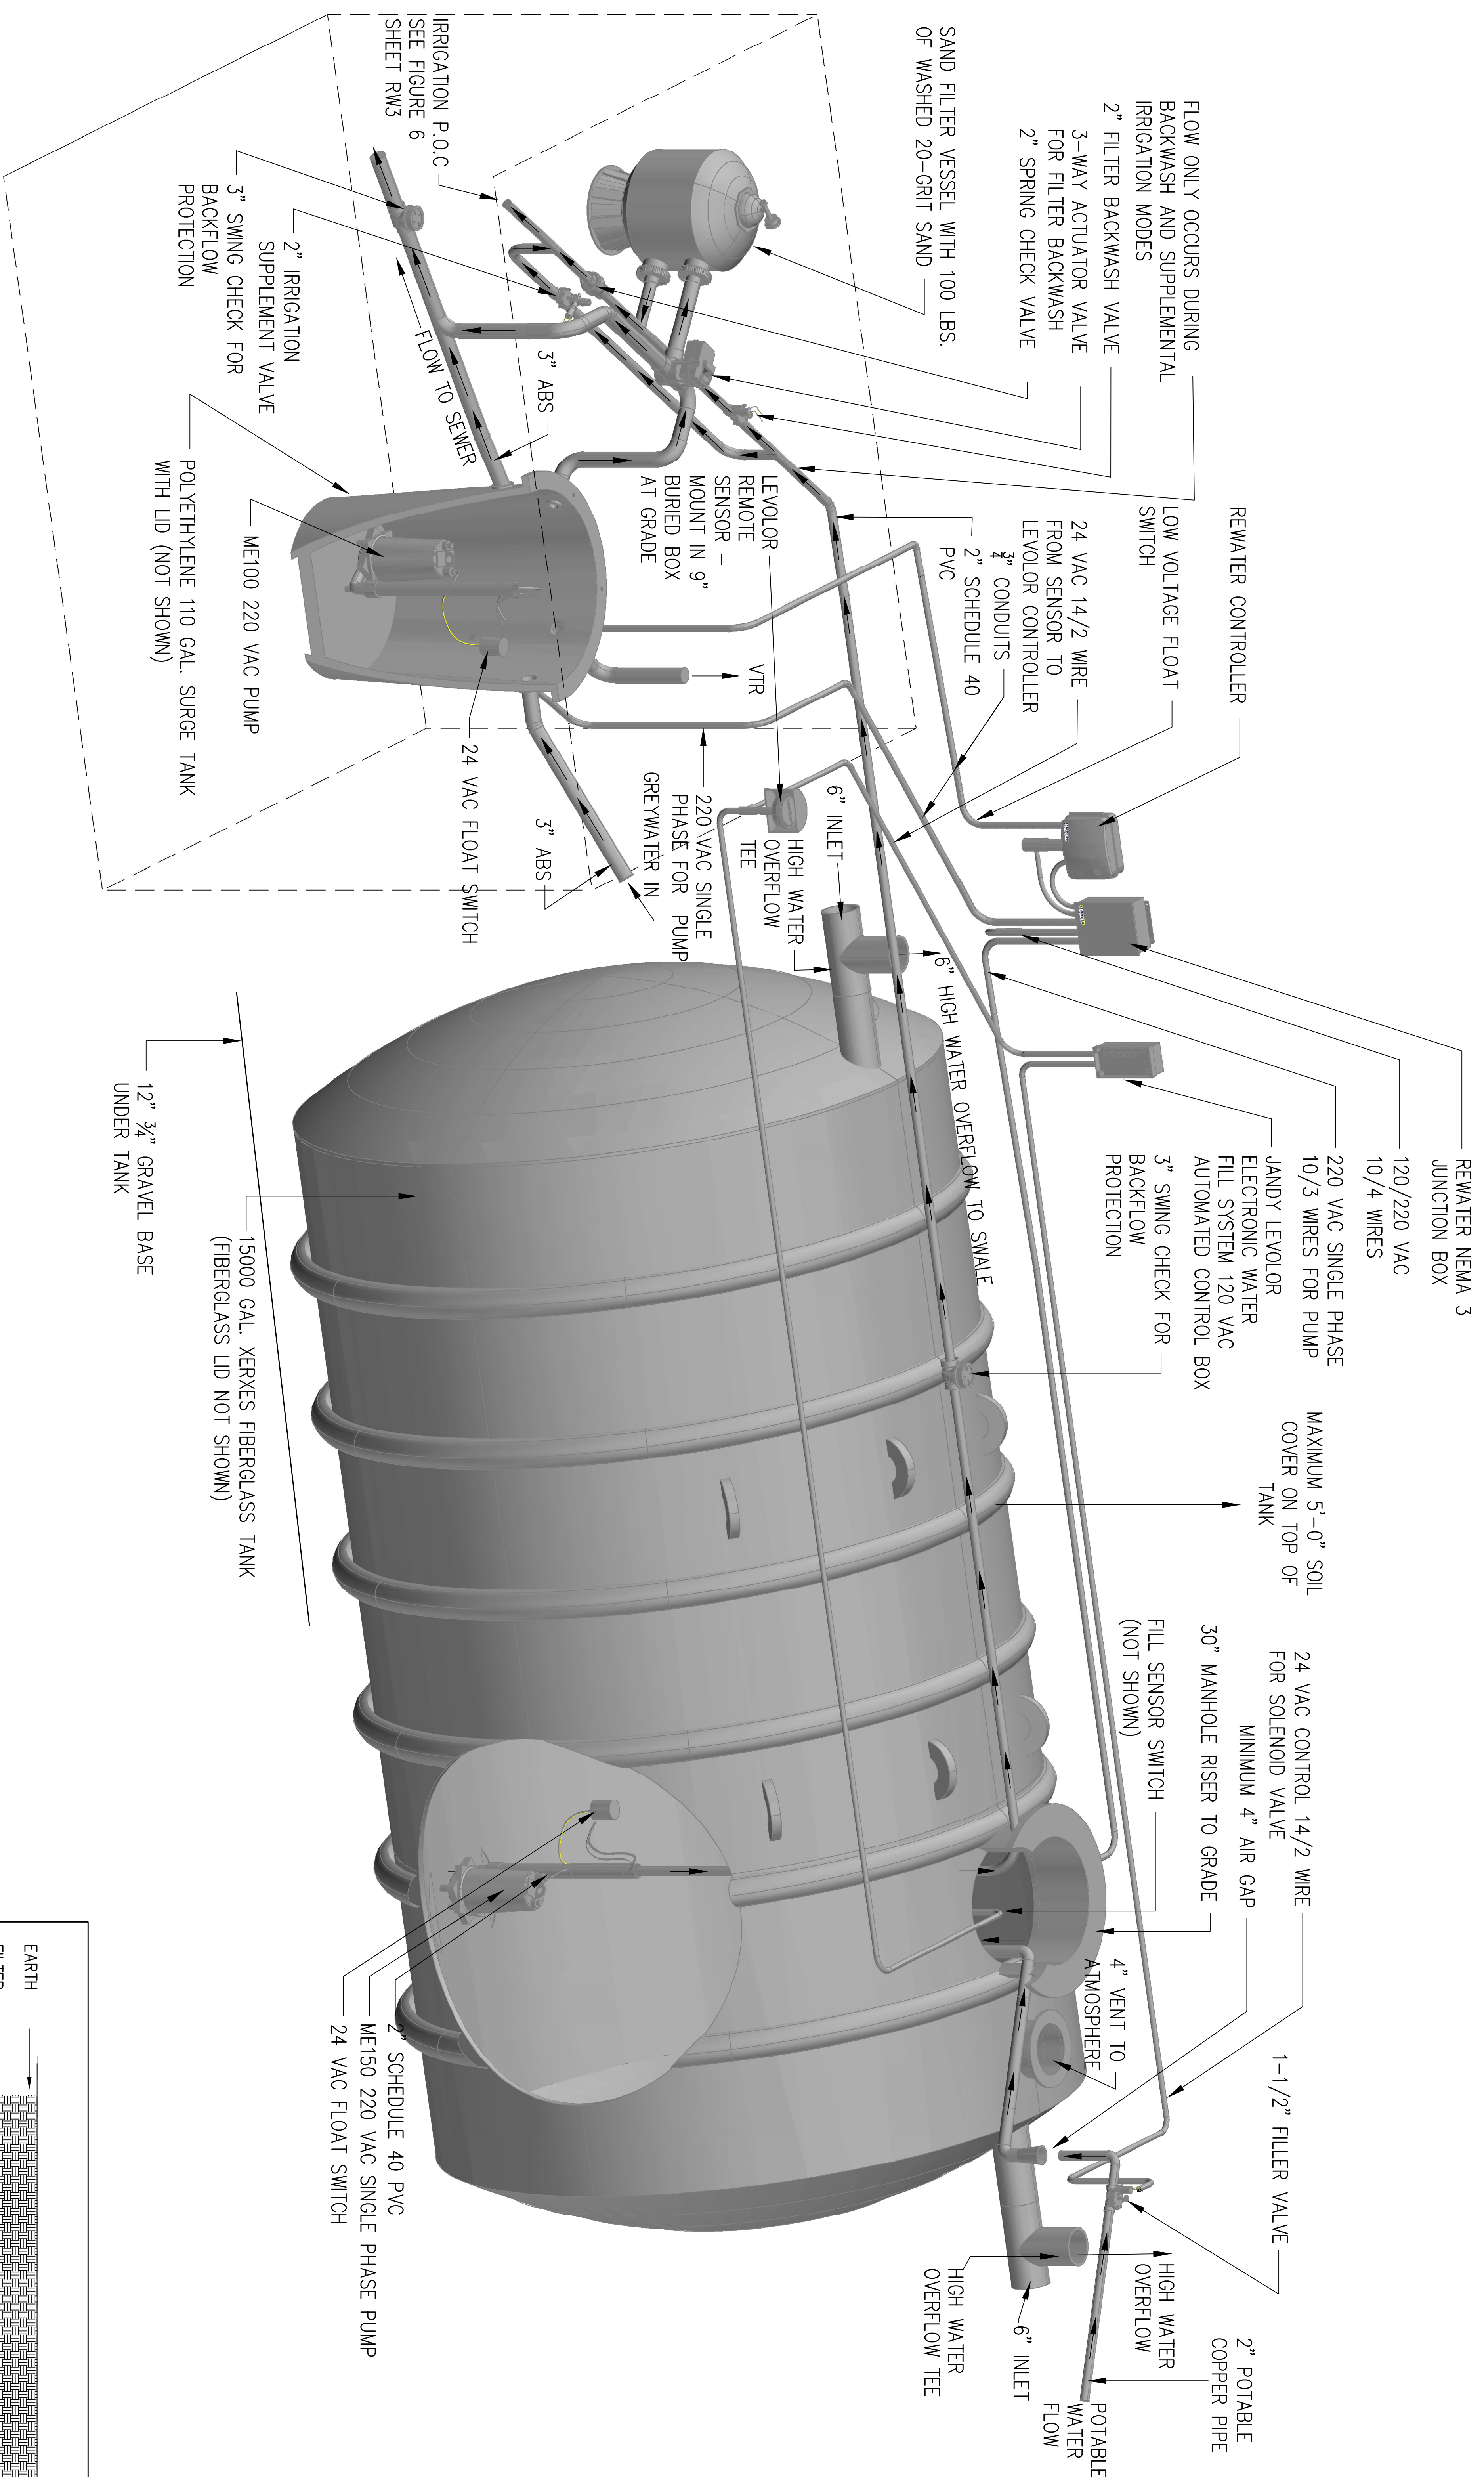

ENLARGED GREYWATER FILTRATION SYSTEM BY REWATER (SIMILAR - NOT AS-BUILT)

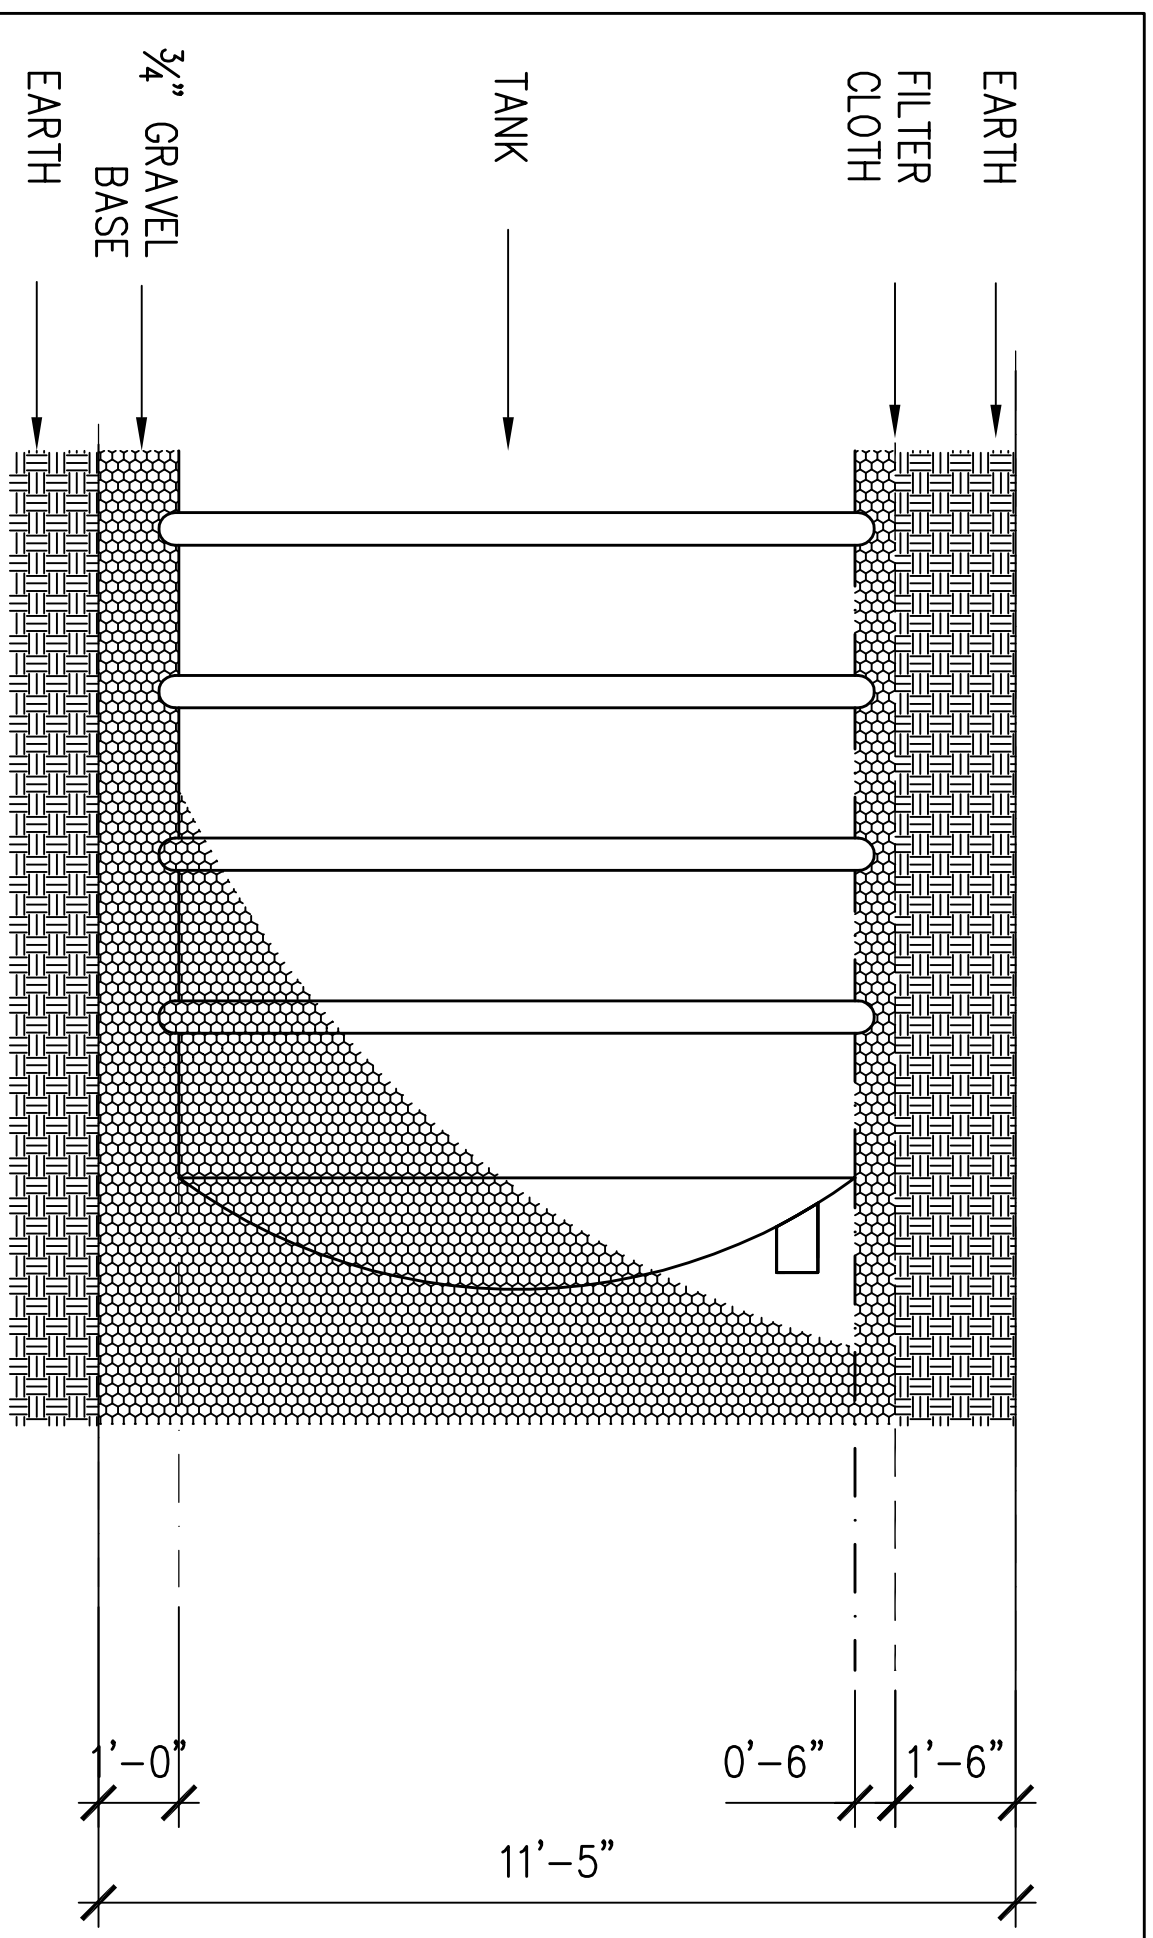

DRAWN-BY	LIAM
JOB NO.	0911
DATE	06-09-09
FILE NAME	0911-ENLARGED SYSTEM
APPROVED	
REVISED	07-29-09
SCALE	08-14-10
SHEET NO.	RW2

Boomer Family Trust
11947 Sunshine Terrace, Studio City, CA 91604

LISE MATTHEWS
AIA ASID
1100 Wilshire Energy Blvd., Van Nuys, CA 91411 310-990-7508 FAX 310-990-8881

